




DATUM 47.00m (Local Datum)
SOUTHEAST ELEVATION



DATUM 47.00m (Local Datum)
NORTHEAST ELEVATION



DATUM 47.00m (Local Datum)
NORTHWEST ELEVATION

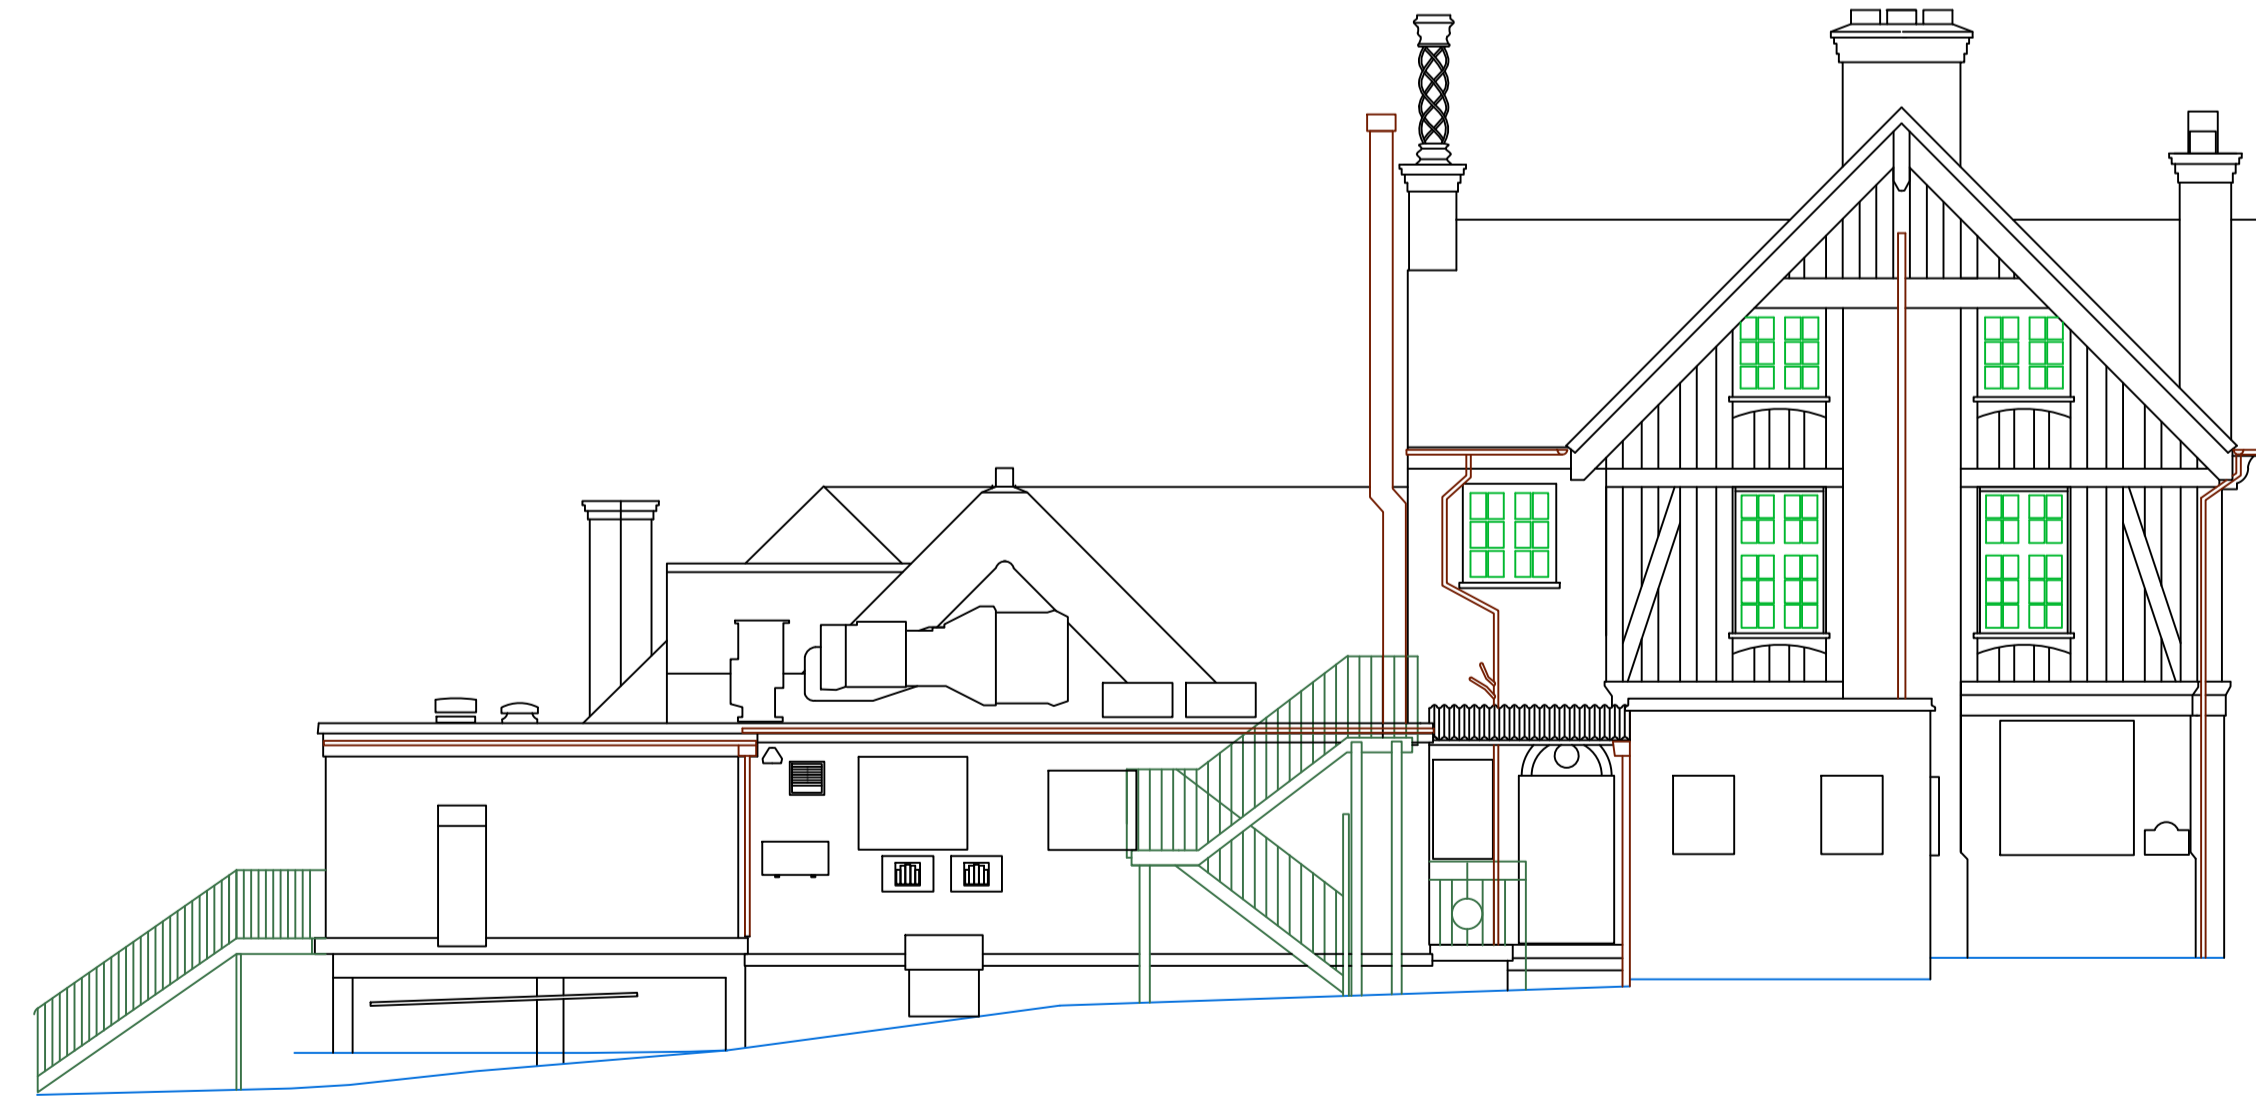

DATUM 47.00m (Local Datum)
SOUTHWEST ELEVATION

Notes

All information contained in this drawing (including digital data) should be checked and verified prior to any fabrication or construction.

REVISION	DESCRIPTION	DATE

MERIDIAN
Land surveying and design

THE STUDIO
PLACE FARM, EPSOM ROAD, LEATHERHEAD KT24 6AN
Tel: 07592 398737 – alexandra.pona@meridiansurveyslimited.co.uk

CUSTOMER

Customer Name

PROJECT

Project Title

DRAWING

Elevations

DRAWN BY:	APPROVED BY:	
Sandra Iglesias	Peter Cave	
SCALE	DATE	
1:100 (A1)	DD/MM/YYYY	
CLIENT NO.	JOB NO.	REVISION
00000	XXXX_NN	–