




UNDERGROUND FLOOR

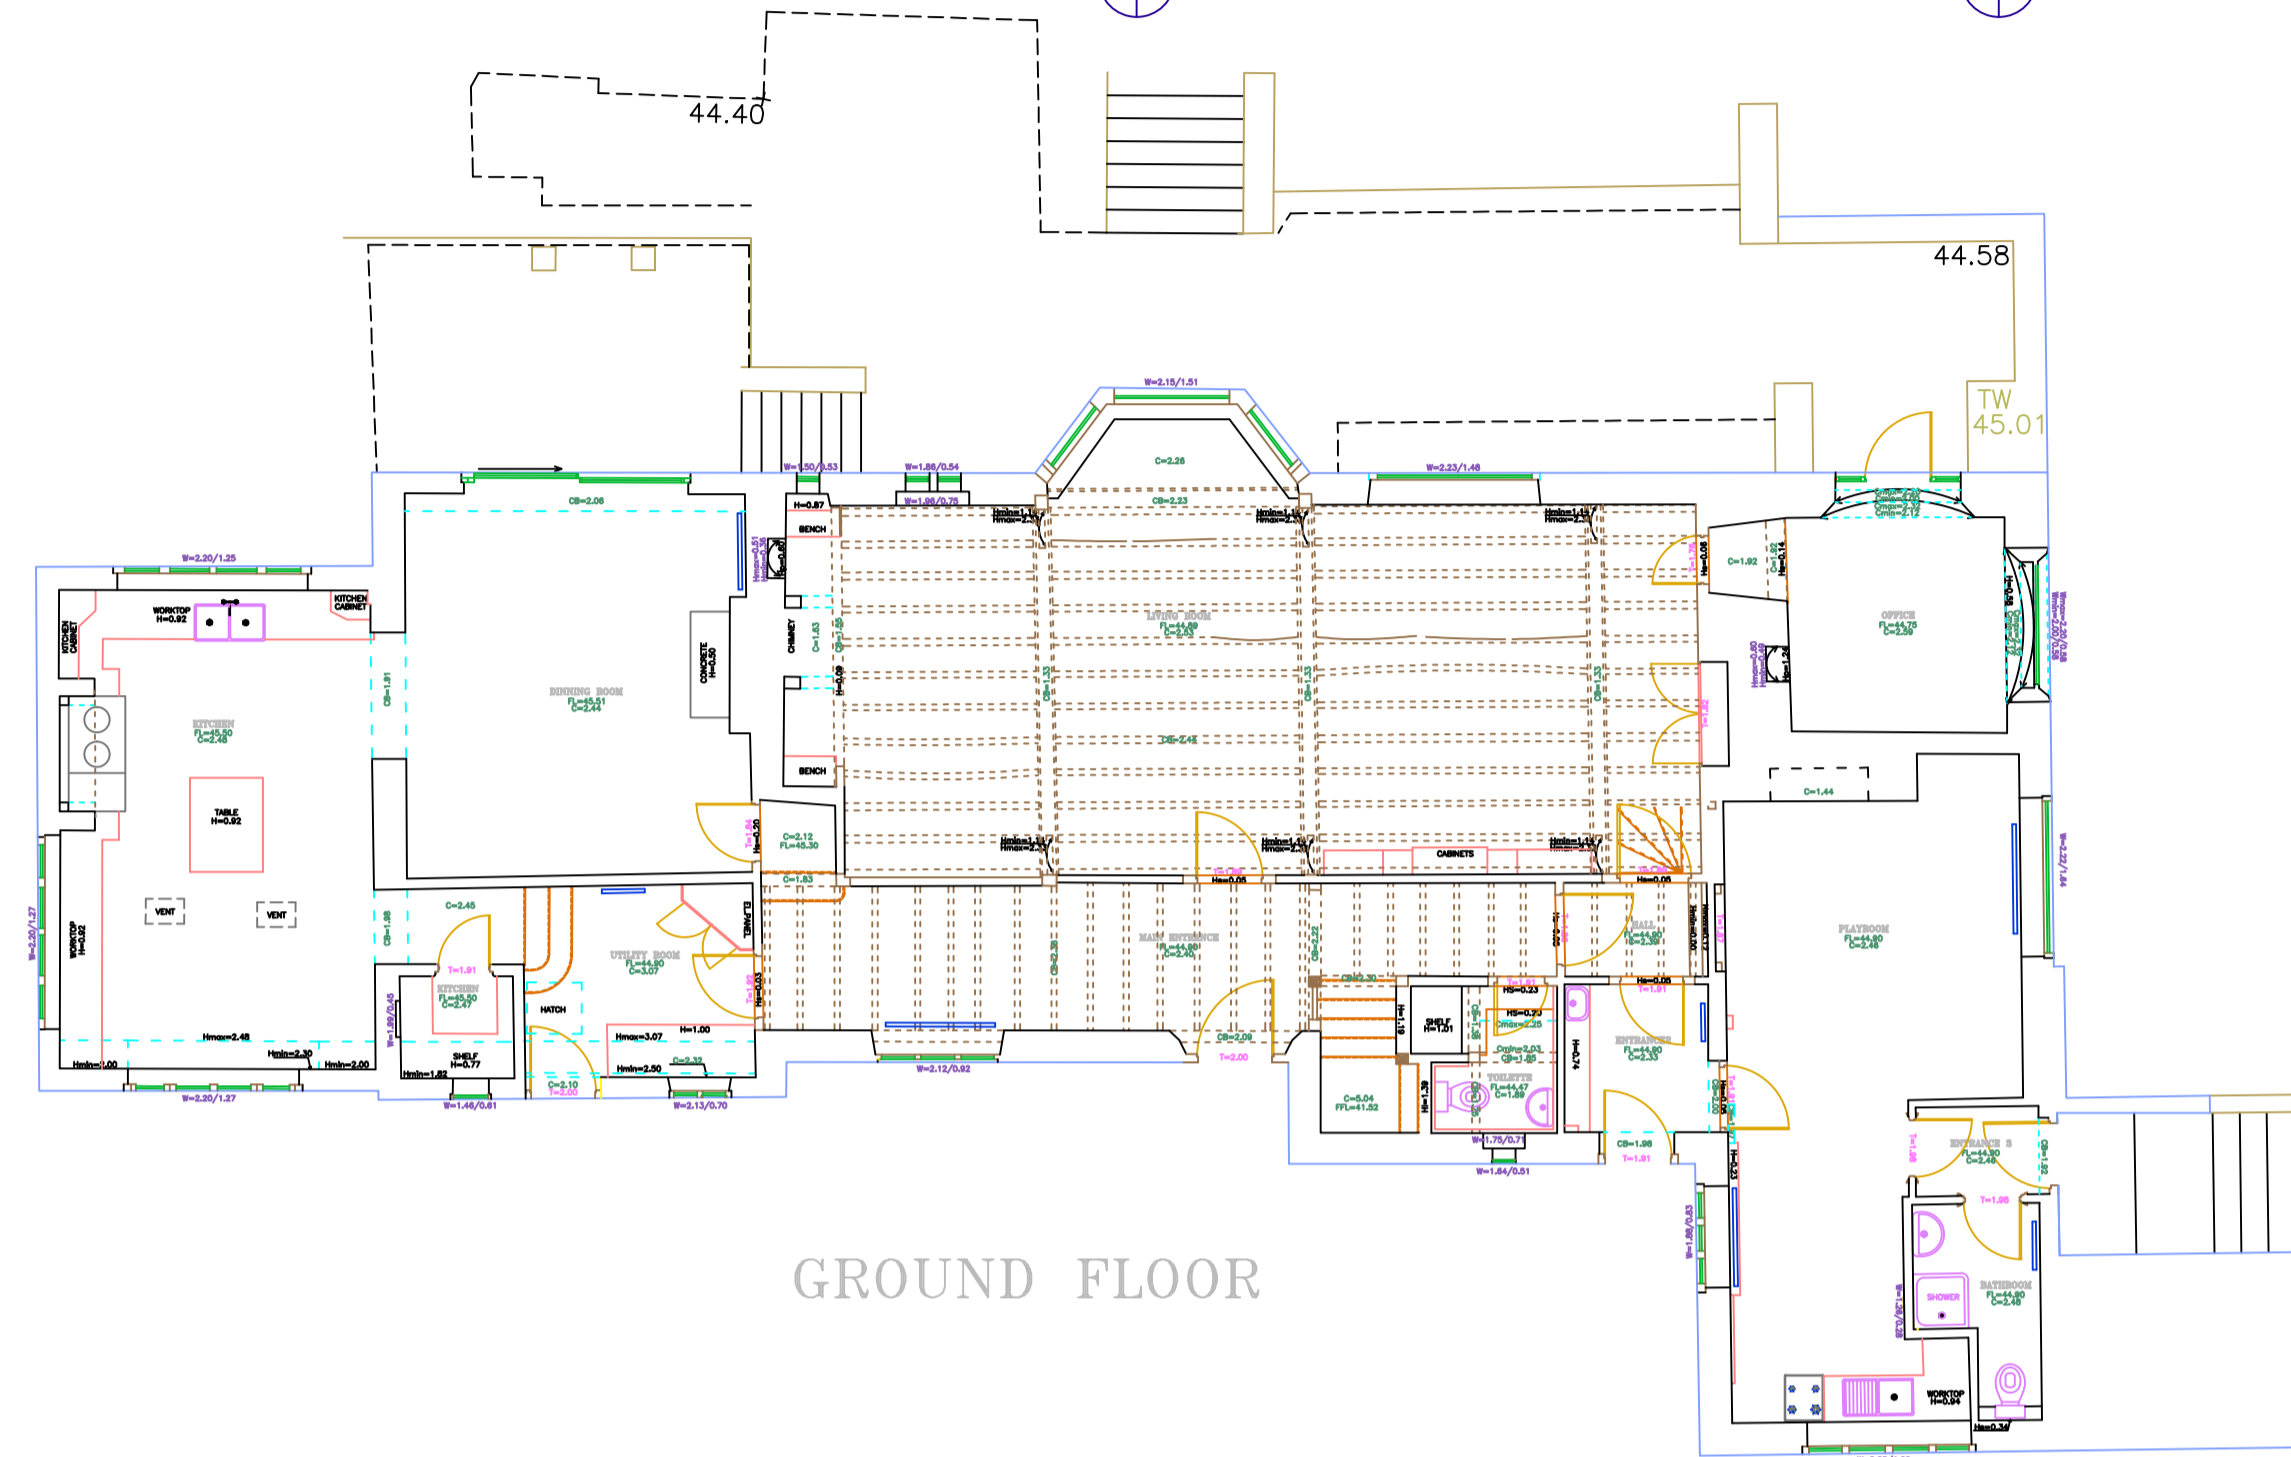

GROUND FLOOR

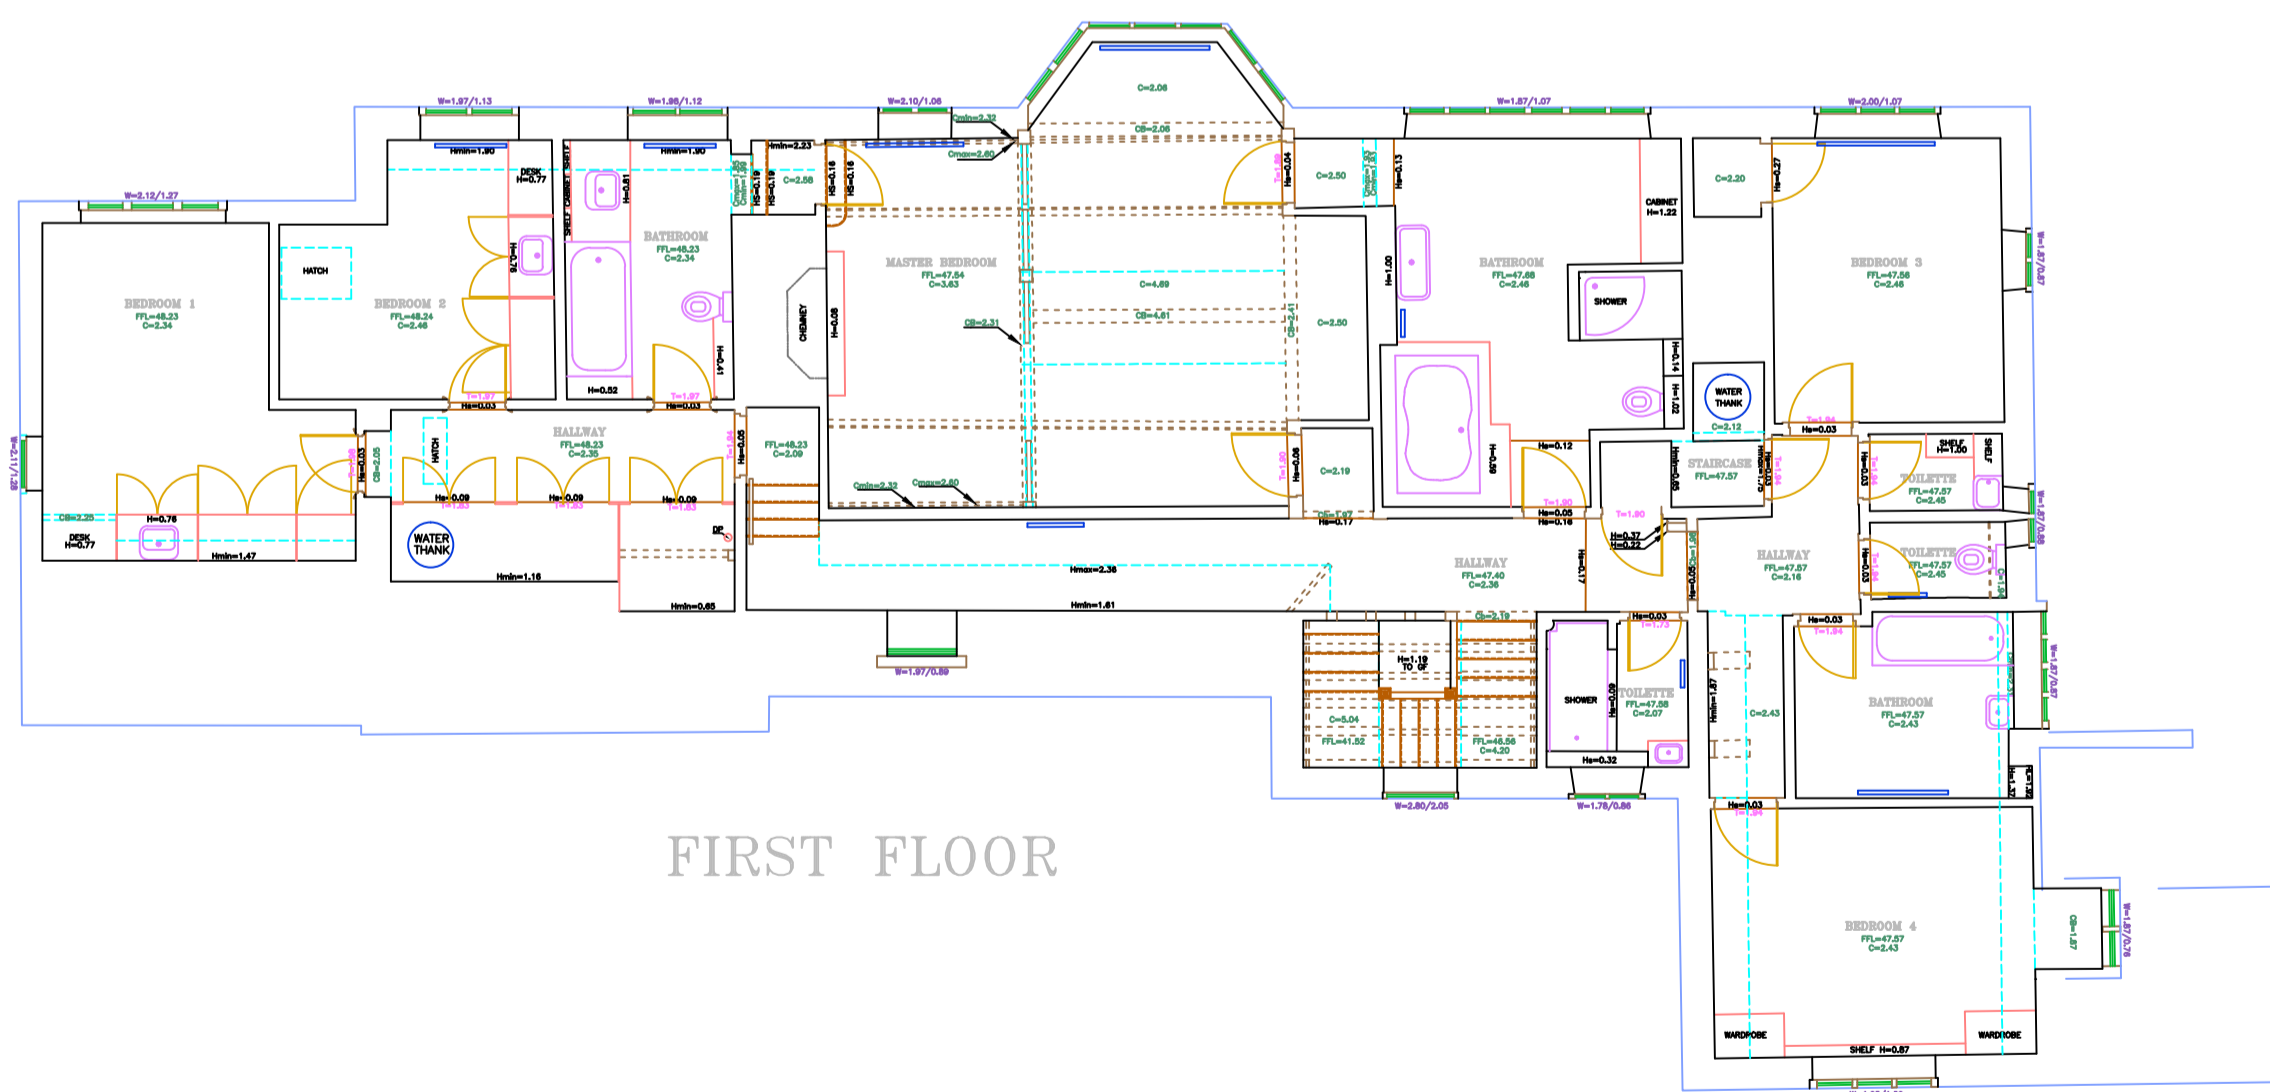

FIRST FLOOR

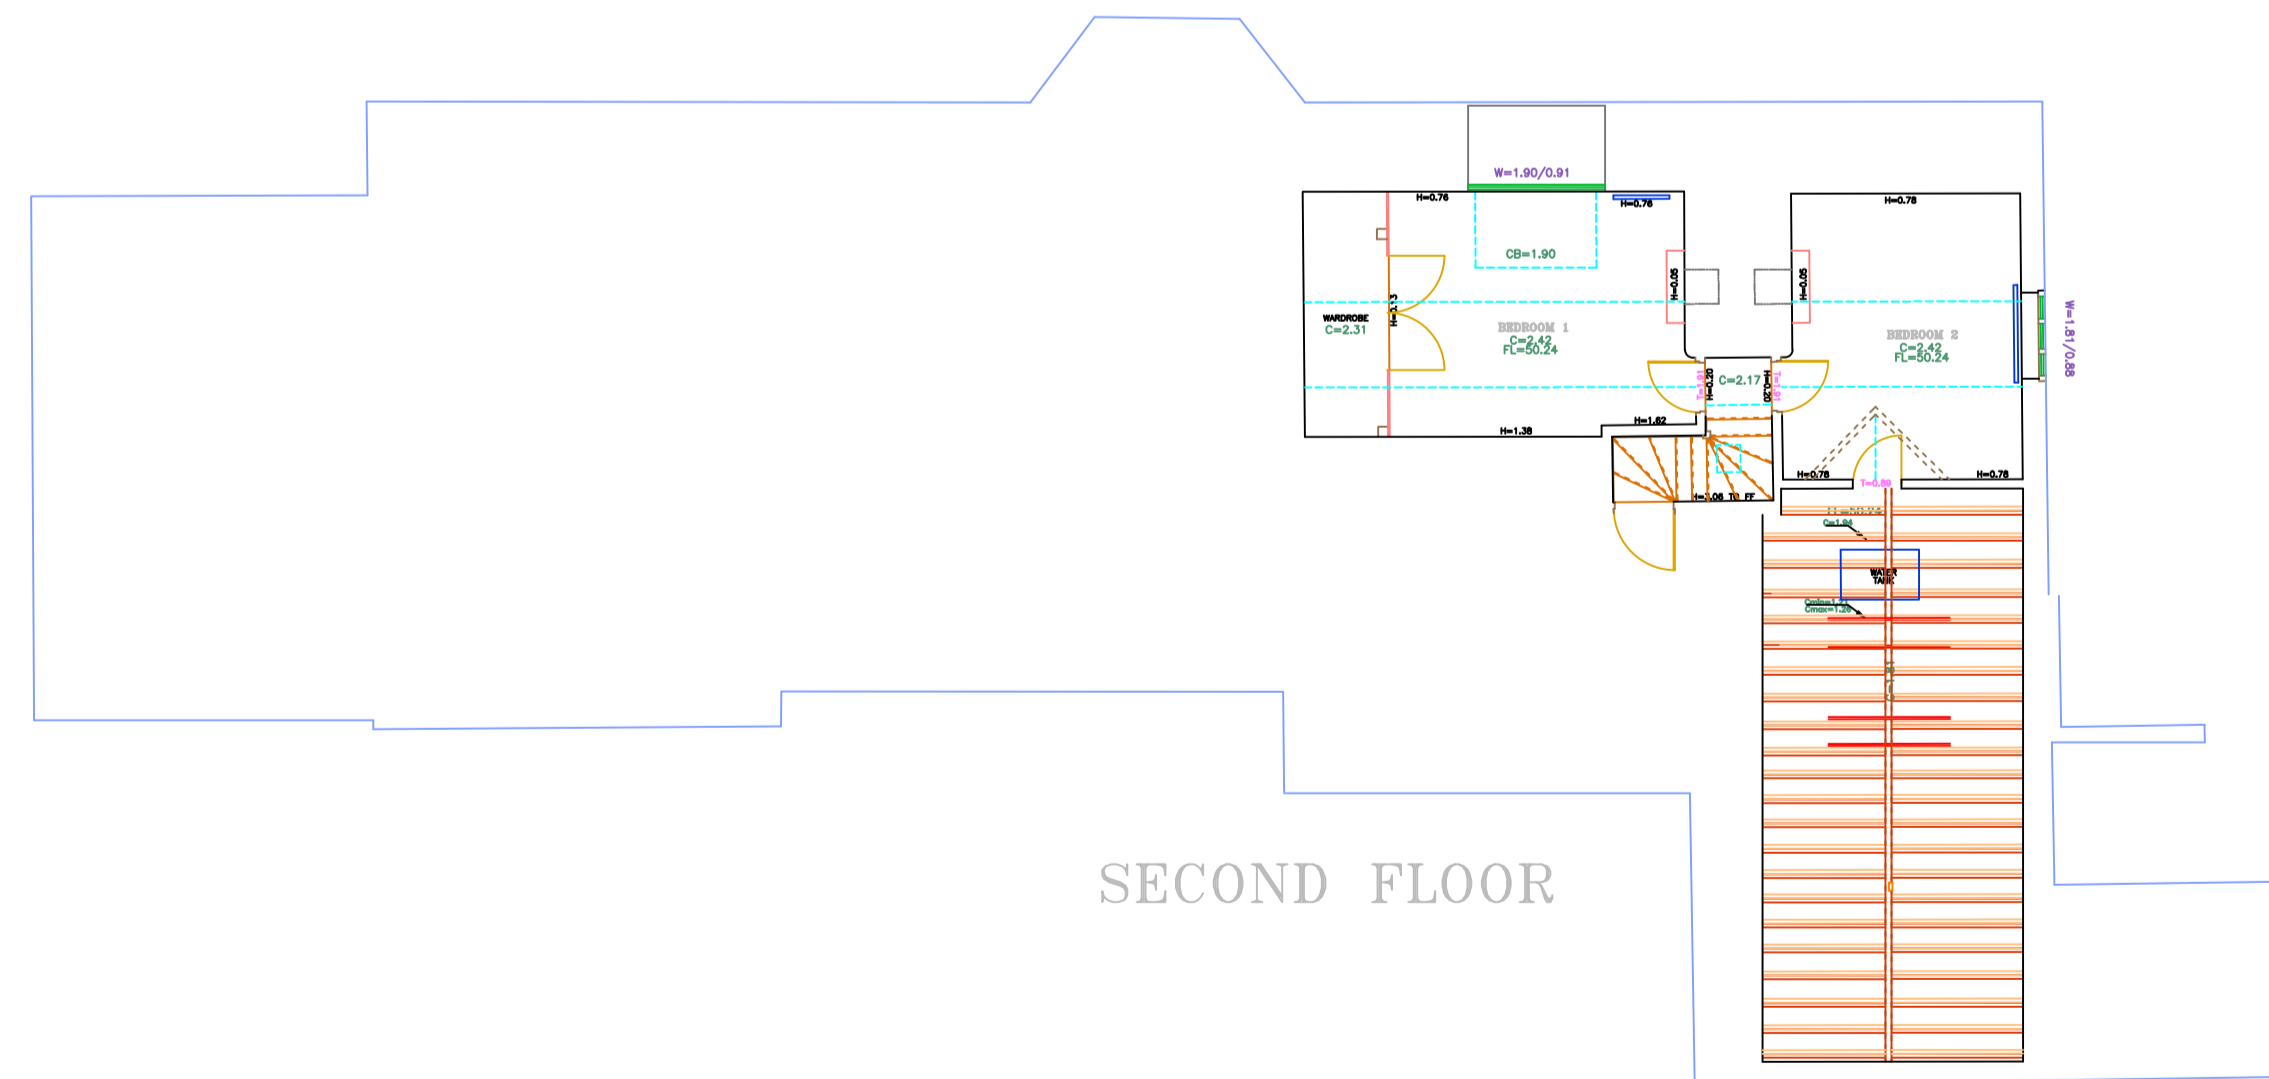

SECOND FLOOR

Notes
All information contained in this drawing (including digital data) should be checked and verified prior to any fabrication or construction.

REVISION	DESCRIPTION	DATE



3 WEST HORSLEY PLACE COTTAGES
PLACE FARM, EPSOM ROAD, LEATHERHEAD KT24 6AW
Tel: 07948 603936 - peter@meridiansurvey.co.uk

CUSTOMER

PROJECT

DRAWING

Floor Plan

SCALE	DATE	
1:100 (A1)		
CLIENT NO.	JOB NO.	REVISION