

Notes

All information contained in this drawing (including digital data) should be checked and verified prior to any fabrication or construction.

The Ordnance Survey element of this drawing is reproduced with permission. Crown copyright. All rights reserved. Licence number 100022432

Notes

All information contained in this drawing (including digital data) should be checked and verified prior to any fabrication or construction.

REVISION	DESCRIPTION	DATE



CUSTOMER

PROJECT

DRAWING


Annual Update Survey

DRAWN BY: APPROVED BY:

SCALE: DATE:

1:1000 (AO)

CLIENT NO.	JOB NO.	REVISION

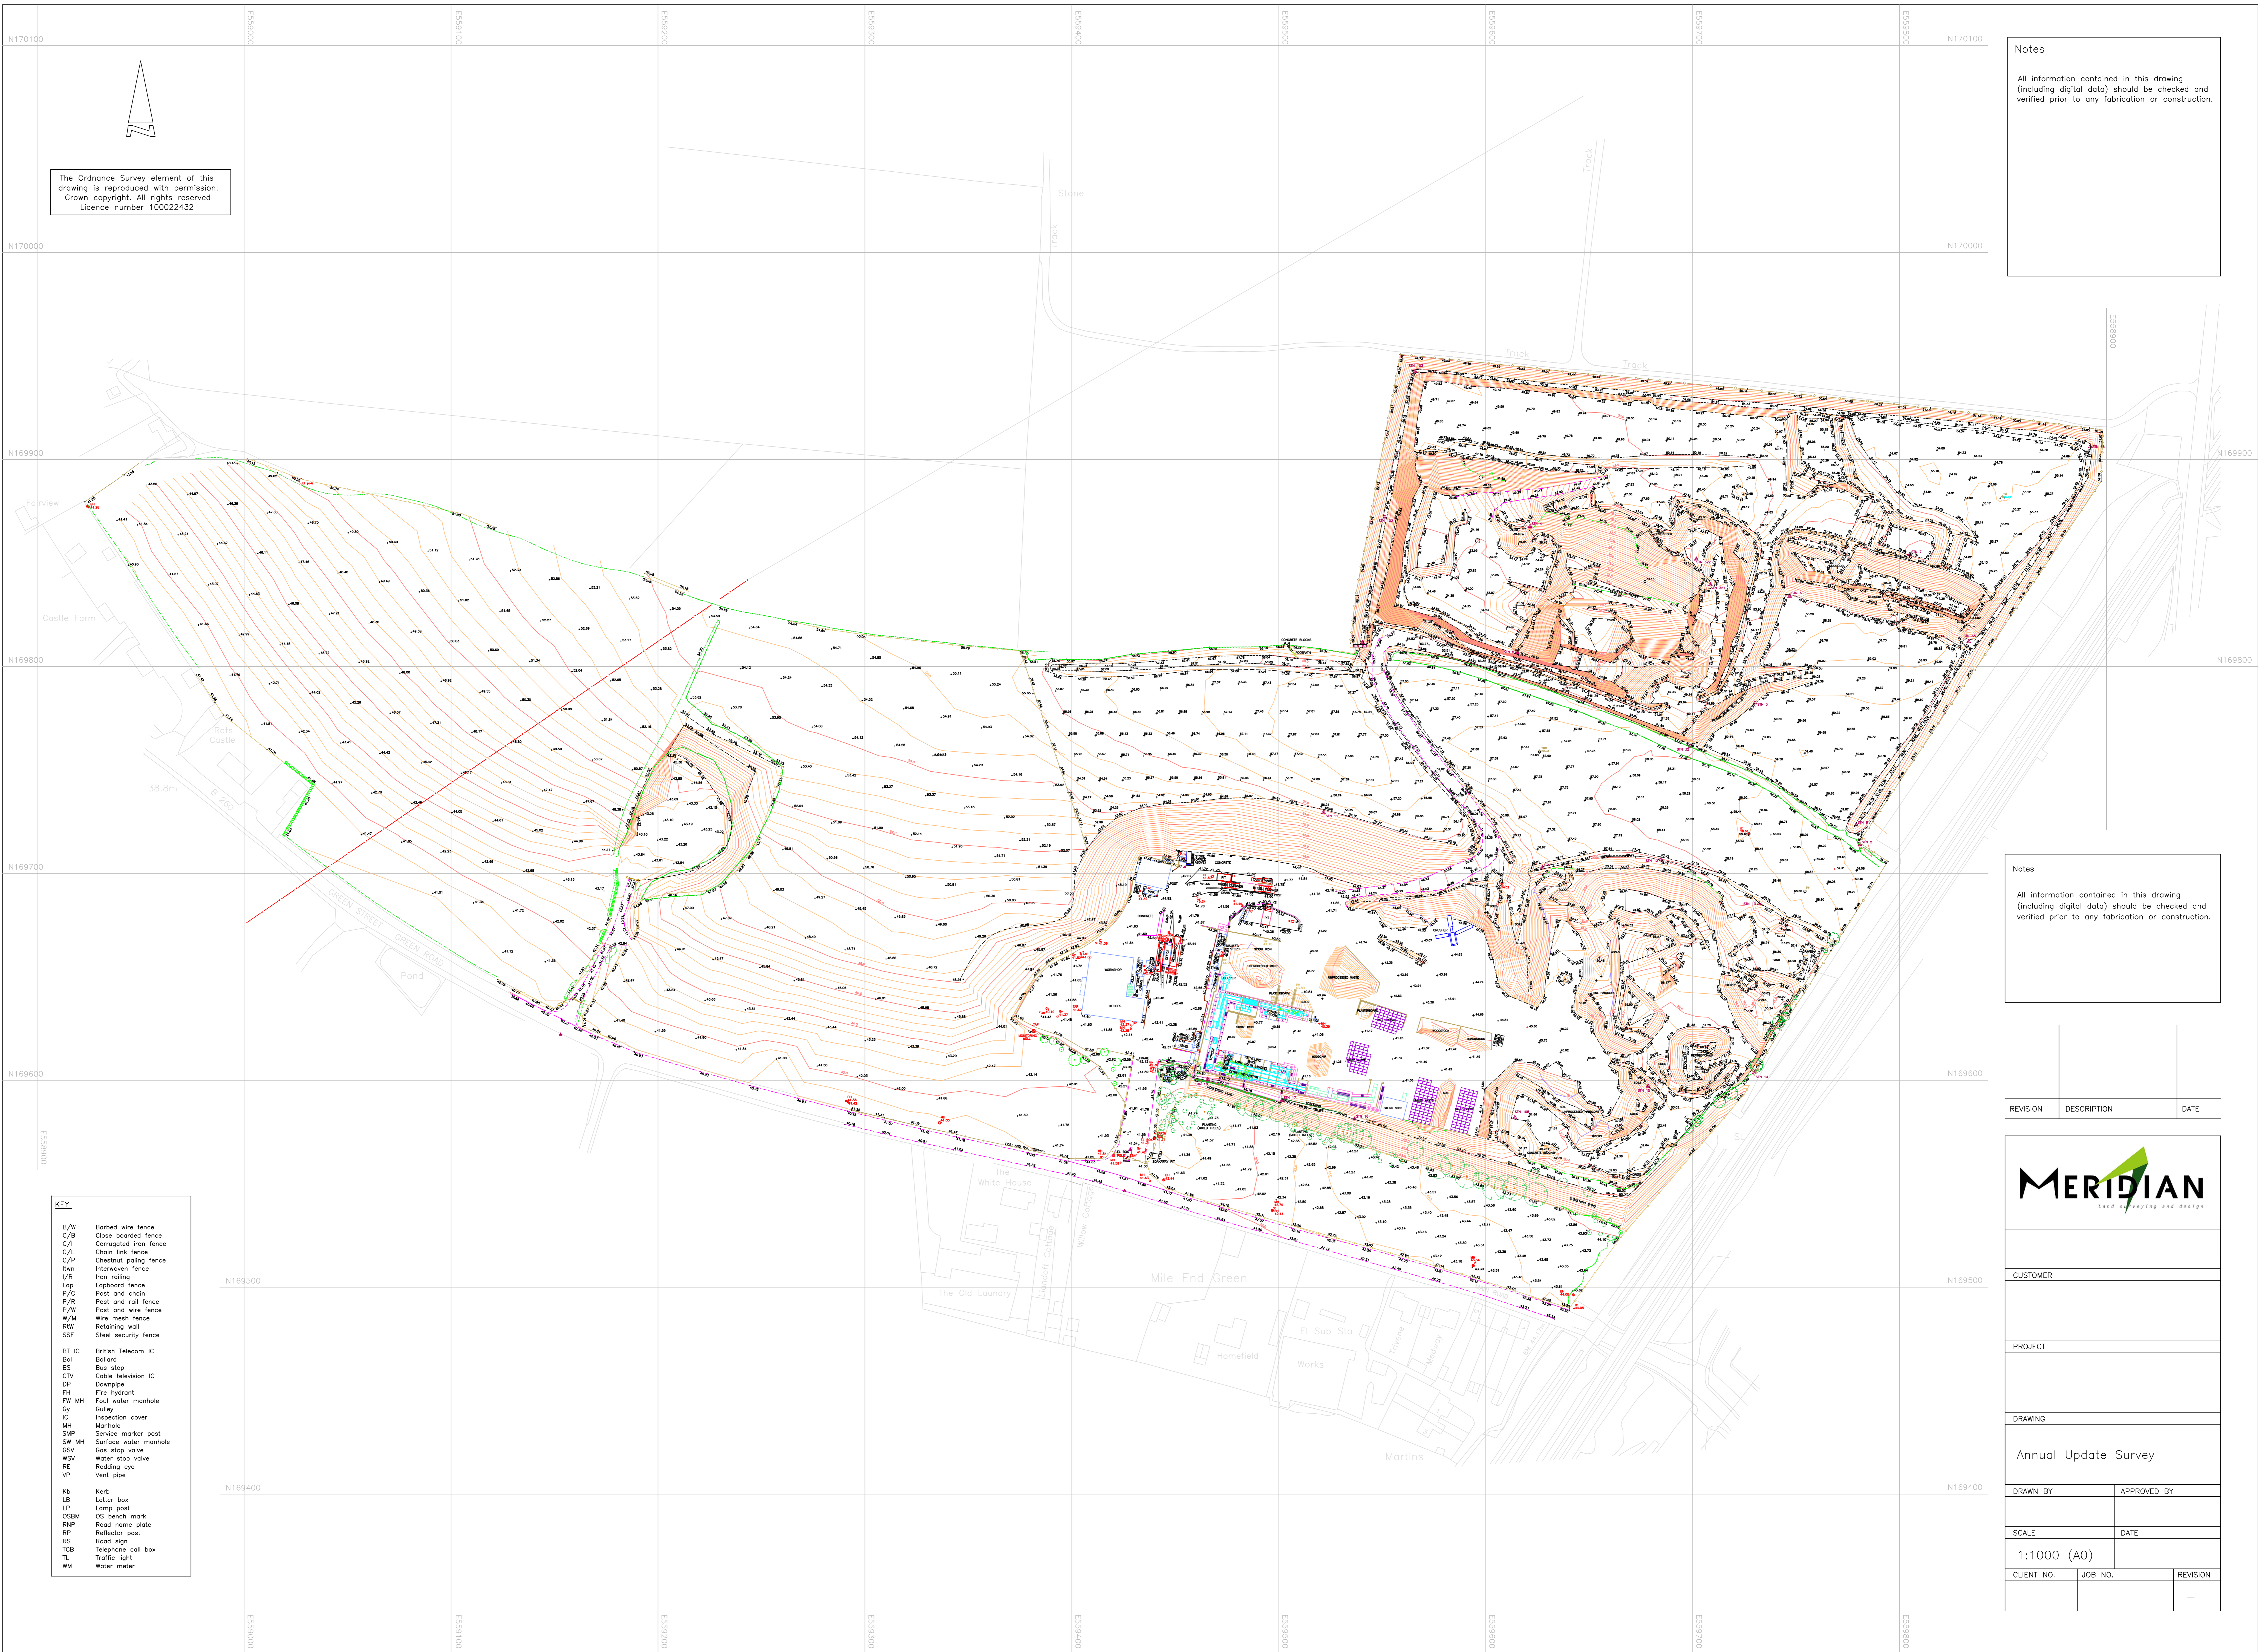

KEY

B/W	Barbed wire fence
C/B	Close boarded fence
C/I	Corrugated iron fence
C/L	Chain link fence
C/P	Chestnut paling fence
I/W	Interwoven fence
V/R	Iron railing
Lap	Lapboard fence
P/C	Post and chain
P/R	Post and rail fence
P/W	Post and wire fence
W/M	Wire mesh fence
R/W	Retaining wall
SSF	Steel security fence
BT IC	British Telecom IC
Bol	Bollard
BS	Bus stop
CTV	Cable television IC
DP	Downpipe
FI	Fire hydrant
FW MH	Foul water manhole
Gy	Gully
IC	Inspection cover
MH	Manhole
SMP	Service marker post
SW MH	Surface water manhole
GSV	Gas stop valve
WSV	Water stop valve
RE	Rodding eye
VP	Vent pipe
Kb	Kerb
LB	Letter box
LP	Lamp post
DSBM	DS bench mark
RNP	Road name plate
RP	Reflector post
RS	Road sign
TCB	Telephone call box
TL	Traffic light
WM	Water meter